

SPIEWAK CONSULTING


PROFESSIONAL DESIGN FIRM
LICENSE NO.: 184.006518

5805 W. HIGGINS AVE., CHICAGO, IL 60630
phone: (773)853-2672; fax: (773) 736-4616
phone: (630) 351-9489
www.landsurveyors.pro
andrew@landsurveyors.pro

PLAT OF SURVEY

by
ANDREW SPIEWAK LAND SURVEYOR, INC.
of

N. MILDRED AVE.

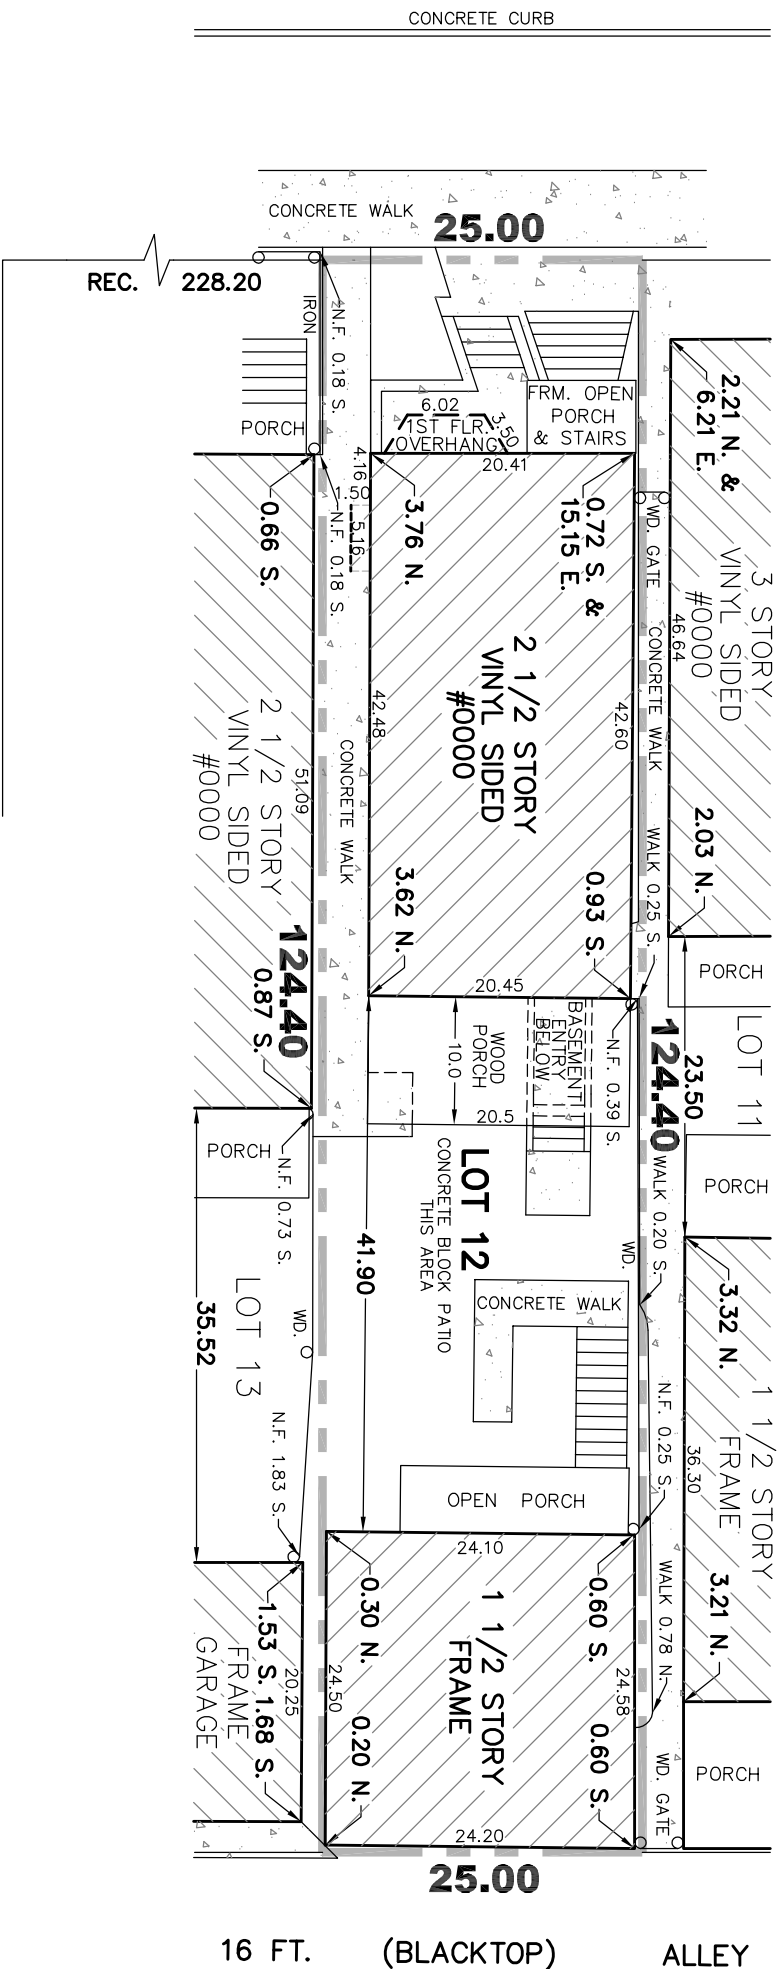

COMMONLY KNOWN AS:

P.I.N.
LAND AREA ± sq. ft.

Legend

- FENCE
- WD = WOOD FENCE C.L. = CHAIN LINK
- N.F. = NORTH FACE S.F. = SOUTH FACE
- W.F. = WEST FACE E.F. = EAST FACE
- I.P. = IRON PIPE I.R. = IRON ROD
- LF = IRON FENCE
- MEAS. = MEASURED REC. = RECORD
- IRON ROD FOUND ○ IRON ROD SET
- IRON PIPE FOUND ○ IRON PIPE SET
- + CROSS FOUND & SET ○ PROPERTY LINE

SCALE: 1 INCH EQUALS 15 FEET.
DISTANCES ARE MARKED IN FEET AND DECIMAL PARTS THEREOF.

ORDERED BY: _____

COMPANY OR ORGANIZATION: _____


SURVEYED BY: _____

DRAWN BY: _____

CHECKED BY: _____

PROJECT No: **086-12**

BEARINGS ARE SHOWN FOR ANGULAR REFERENCE ONLY AND ARE NOT RELATED TO TRUE OR MAGNETIC NORTH.

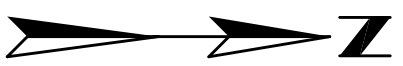

THIS SURVEY IS VALID ONLY WITH AN EMBOSSED SEAL