



601 REGENCY DRIVE SUBDIVISION

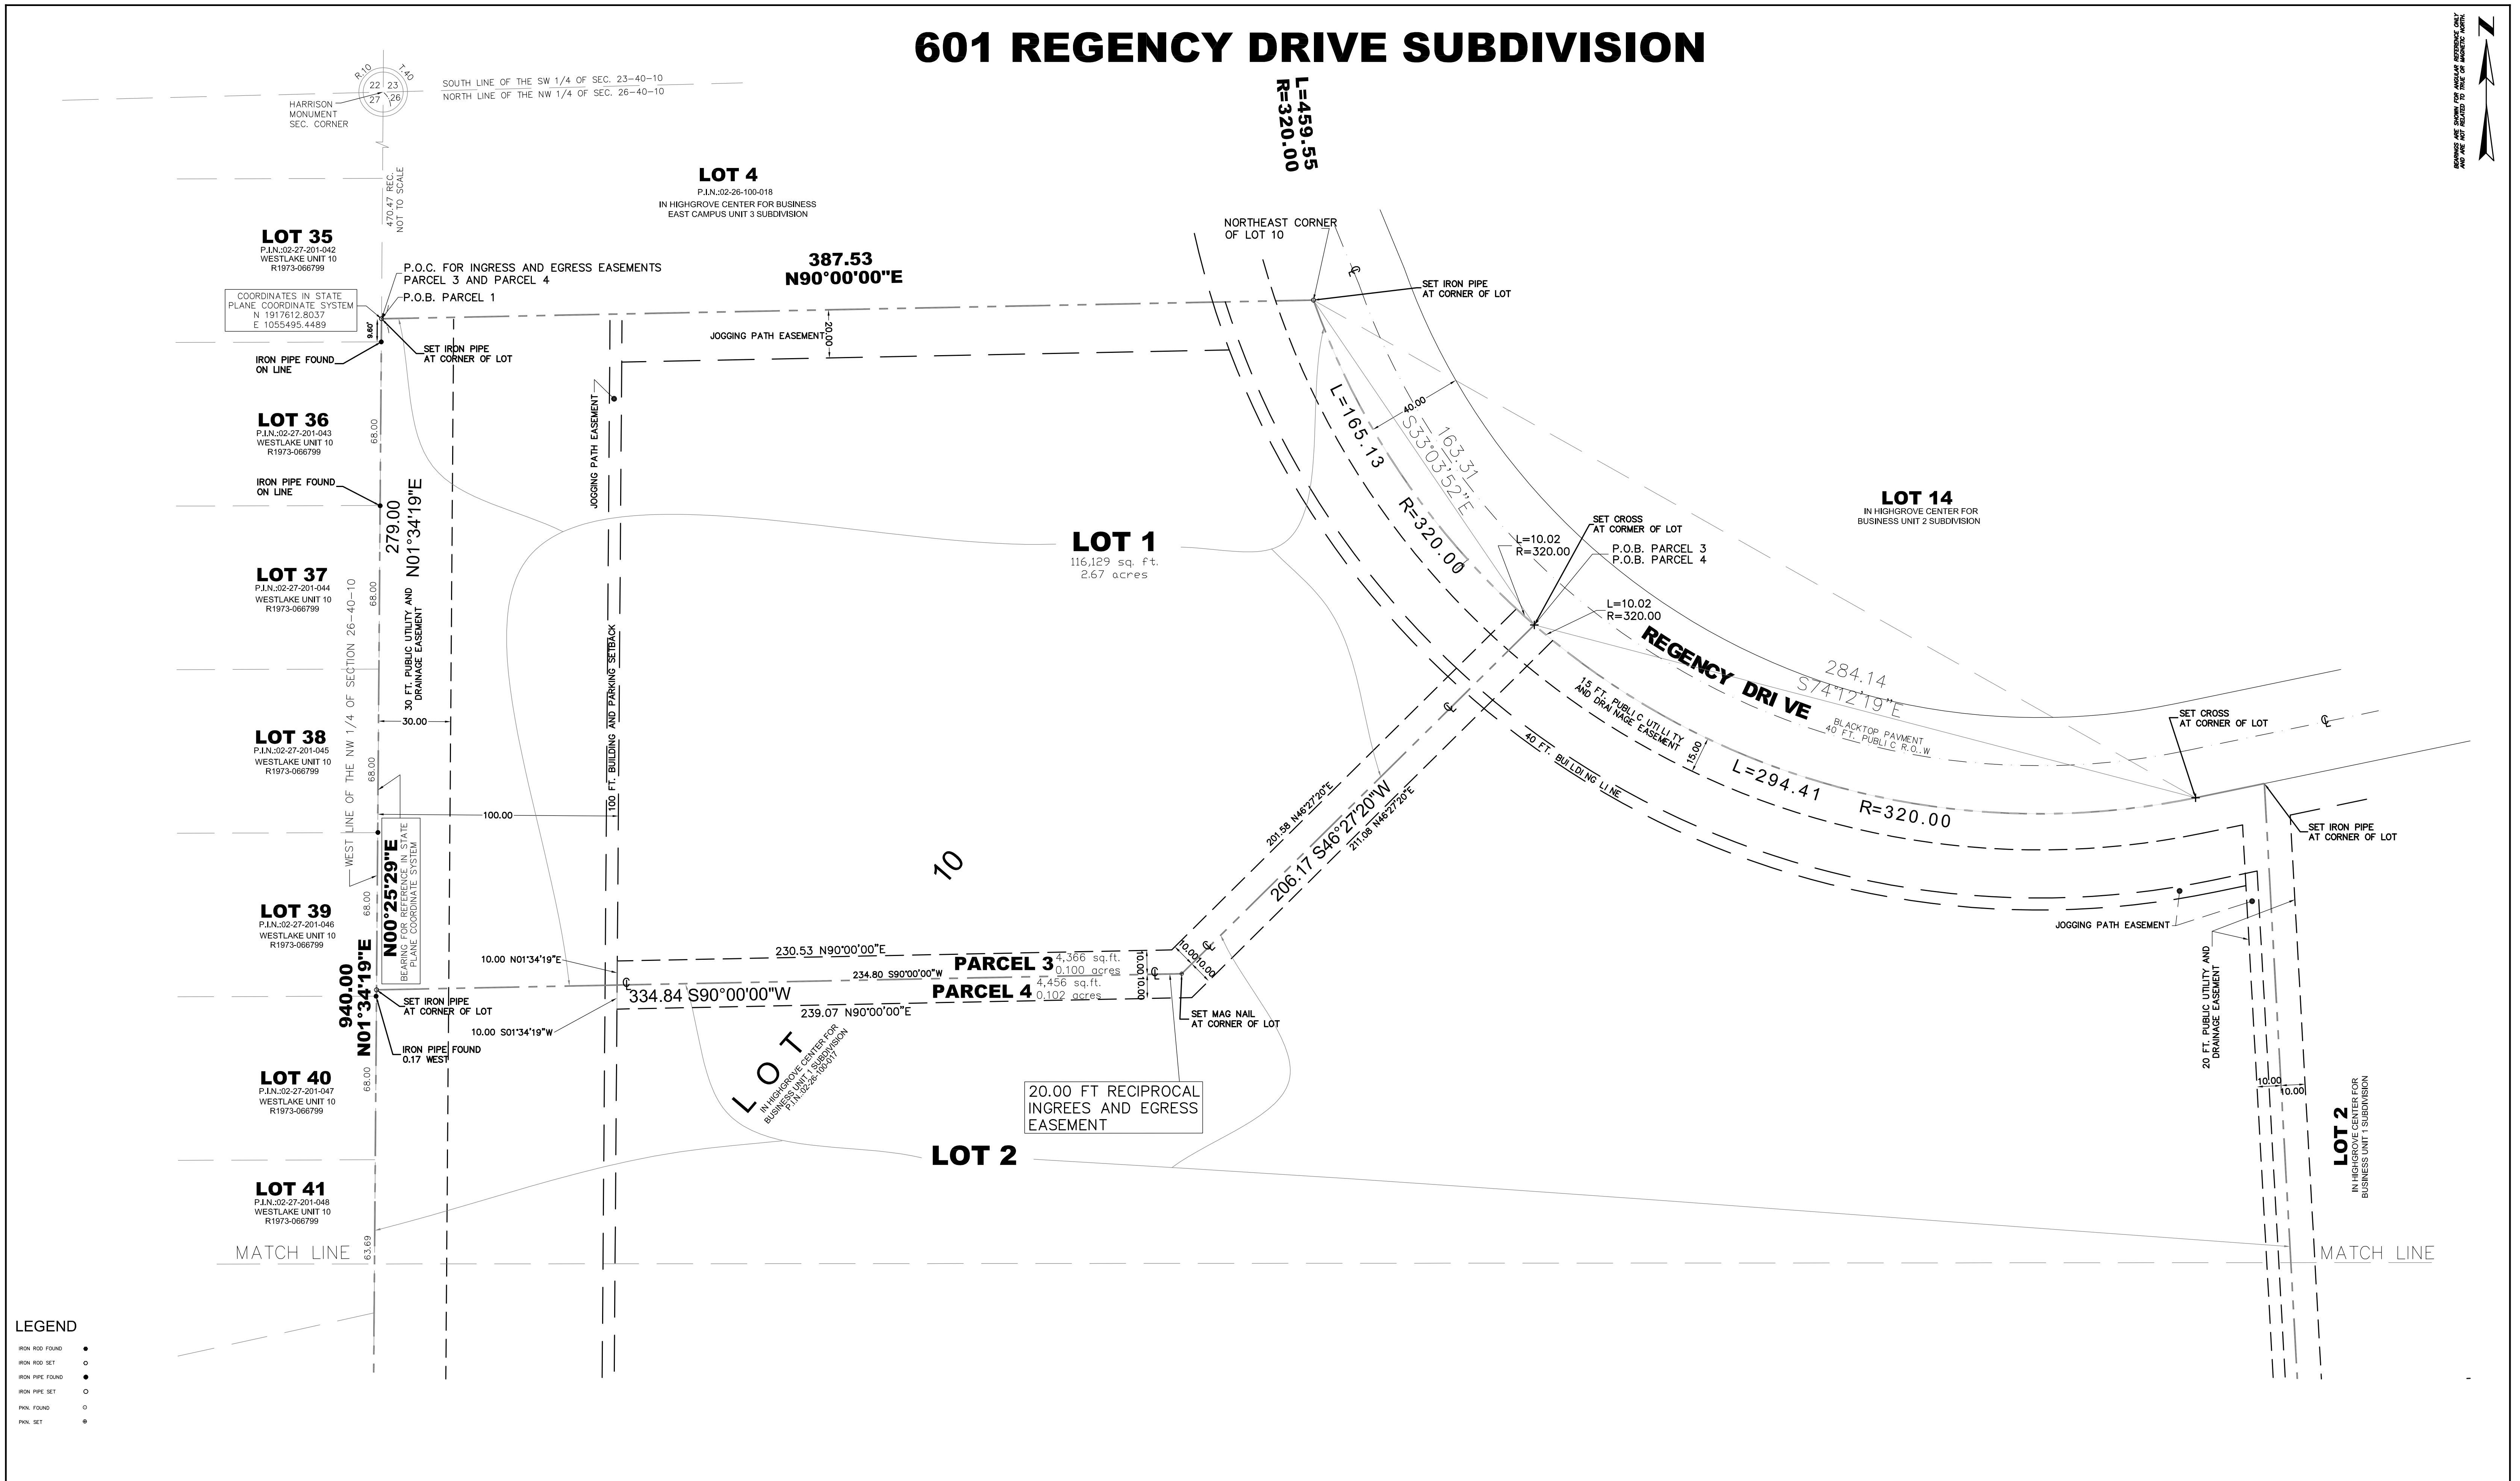

- LEGEND**
- IRON ROD FOUND ●
 - IRON ROD SET ○
 - IRON PIPE FOUND ●
 - IRON PIPE SET ○
 - PKN. FOUND ○
 - PKN. SET ●

SCALE: 1 INCH EQUALS 30 FEET.
DISTANCES ARE MARKED IN FEET AND DECIMAL PARTS THEREOF.

ORDERED BY: GRZEGORZ RZEDZIAN
COMPANY OR ORGANIZATION: GO TO LOGISTICS
SURVEYED BY: AFS, JG
DRAWN BY: JG
CHECKED BY: AFS
PROJECT No: 013-14 SUB

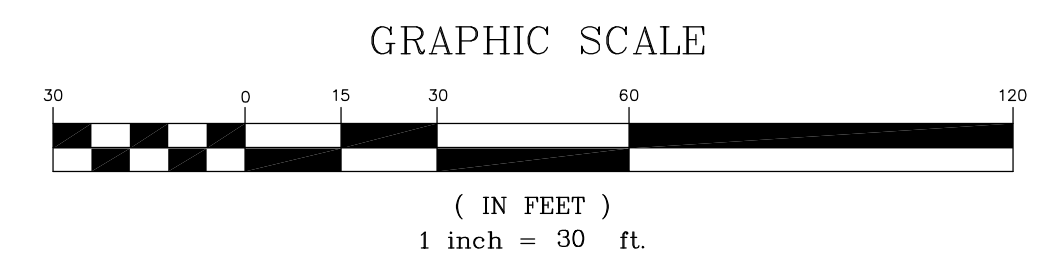

ANDREW SPIEWAK LAND SURVEYOR, INC.
DBA
SPIEWAK CONSULTING
PROFESSIONAL DESIGN FIRM
LICENSE NO.: 184.006518
5805 W. HIGGINS AVE., CHICAGO, IL 60630
phone: (773) 738-1344; fax: (773) 738-4616
www.surveyorsland.com
470 SHAGBARK CT., ROSELLE, IL 60172
phone: (630) 351-9489; cell: (773) 617-3433
www.landsurveyors.pro
andrew@landsurveyors.pro

THIS SURVEY IS VALID ONLY WITH AN EMBOSSED SEAL.