
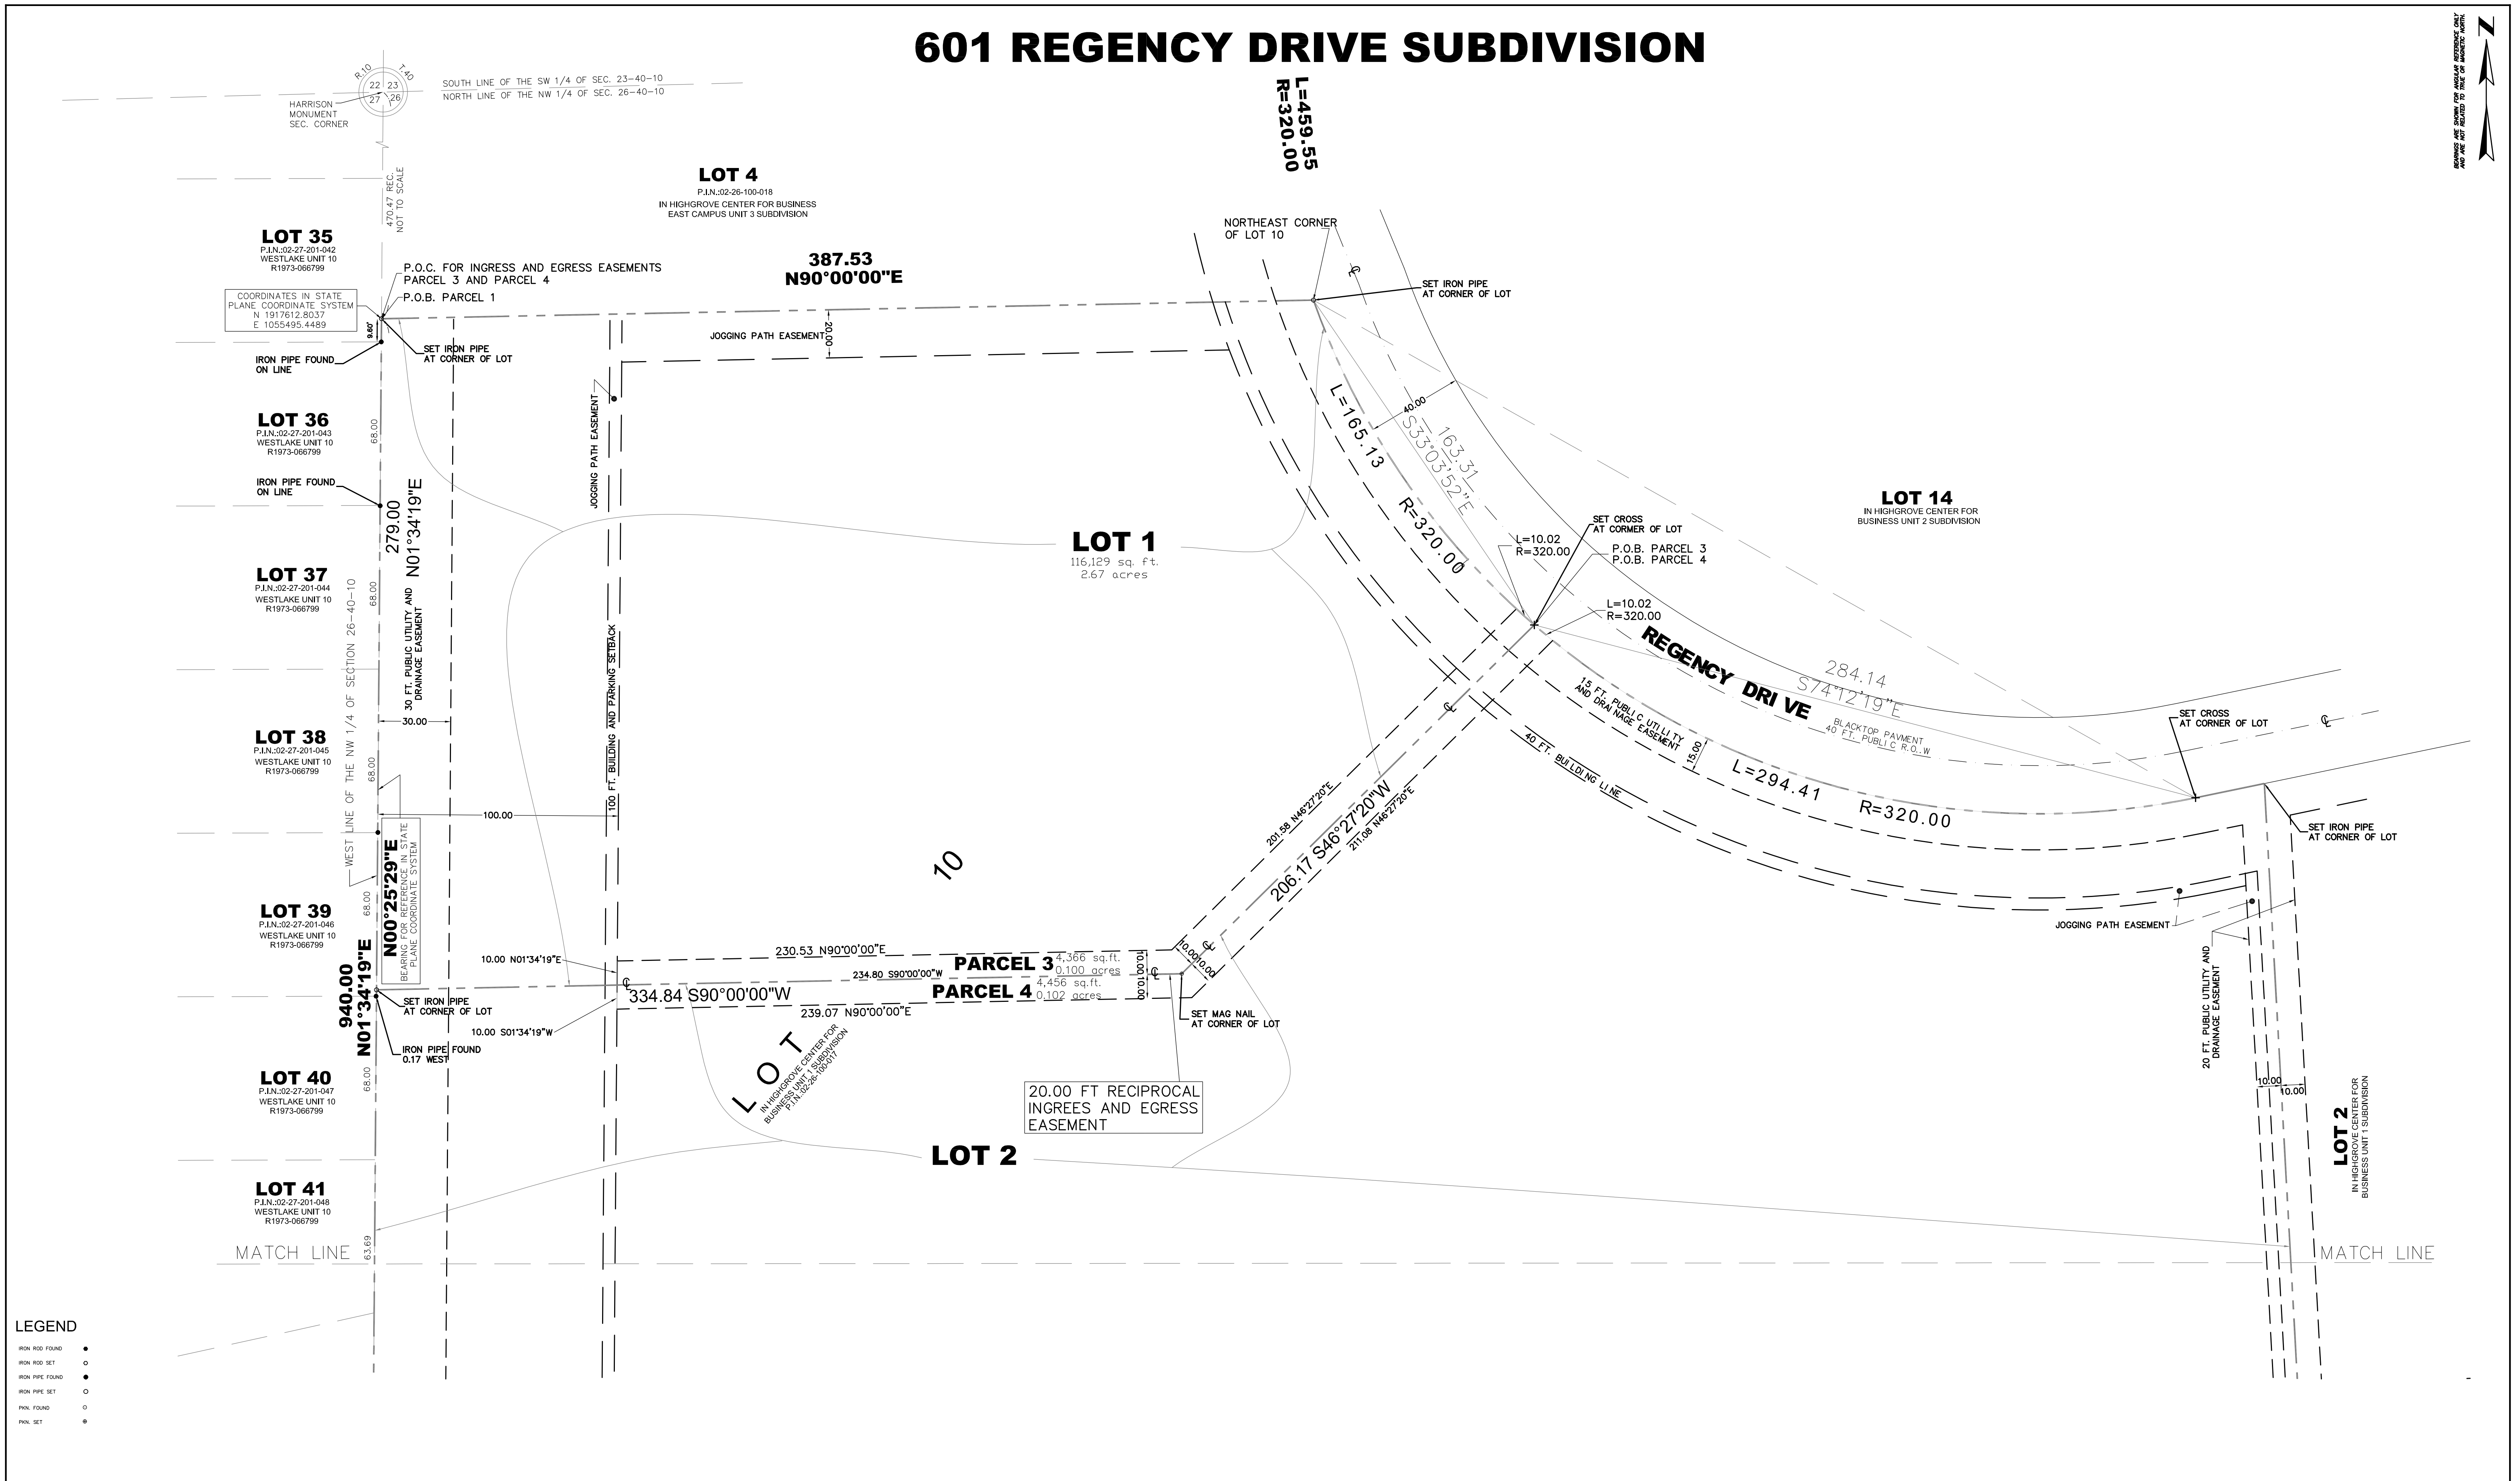



# 601 REGENCY DRIVE SUBDIVISION

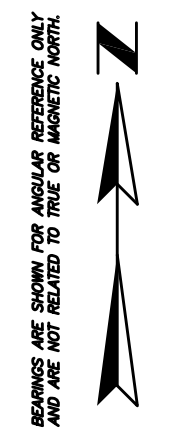

- LEGEND**
- IRON ROD FOUND ●
  - IRON ROD SET ○
  - IRON PIPE FOUND ●
  - IRON PIPE SET ○
  - PKN. FOUND ○
  - PKN. SET ●

SCALE: 1 INCH EQUALS 30 FEET.  
DISTANCES ARE MARKED IN FEET AND DECIMAL PARTS THEREOF.

ORDERED BY: GRZEGORZ RZEDZIAN  
COMPANY OR ORGANIZATION: GO TO LOGISTICS  
SURVEYED BY: AFS\_JG  
DRAWN BY: JG  
CHECKED BY: AFS  
PROJECT No: 013-14 SUB

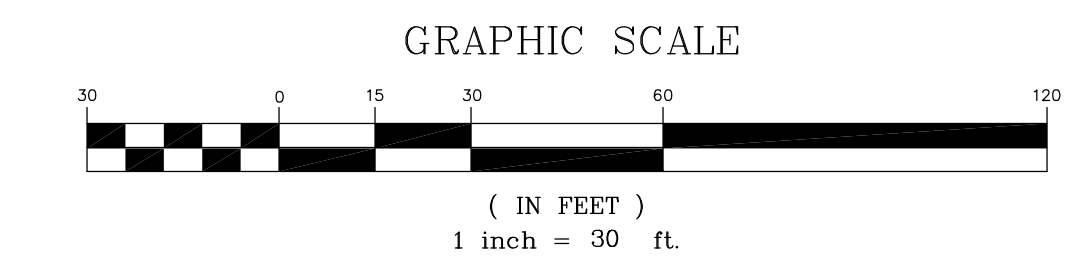

**ANDREW SPIEWAK LAND SURVEYOR, INC.**  
DBA  
**SPIEWAK CONSULTING**  
PROFESSIONAL DESIGN FIRM  
LICENSE NO.: 184.006518  
5805 W. HIGGINS AVE., CHICAGO, IL 60630  
phone: (773) 738-1344; fax: (773) 738-4616  
www.surveyorsland.com  
470 SHAGBARK CT., ROSELLE, IL 60172  
phone: (630) 351-9489; cell: (773) 617-3433  
www.landsurveyors.pro  
andrew@landsurveyors.pro

THIS SURVEY IS VALID ONLY WITH AN EMBOSSED SEAL.